


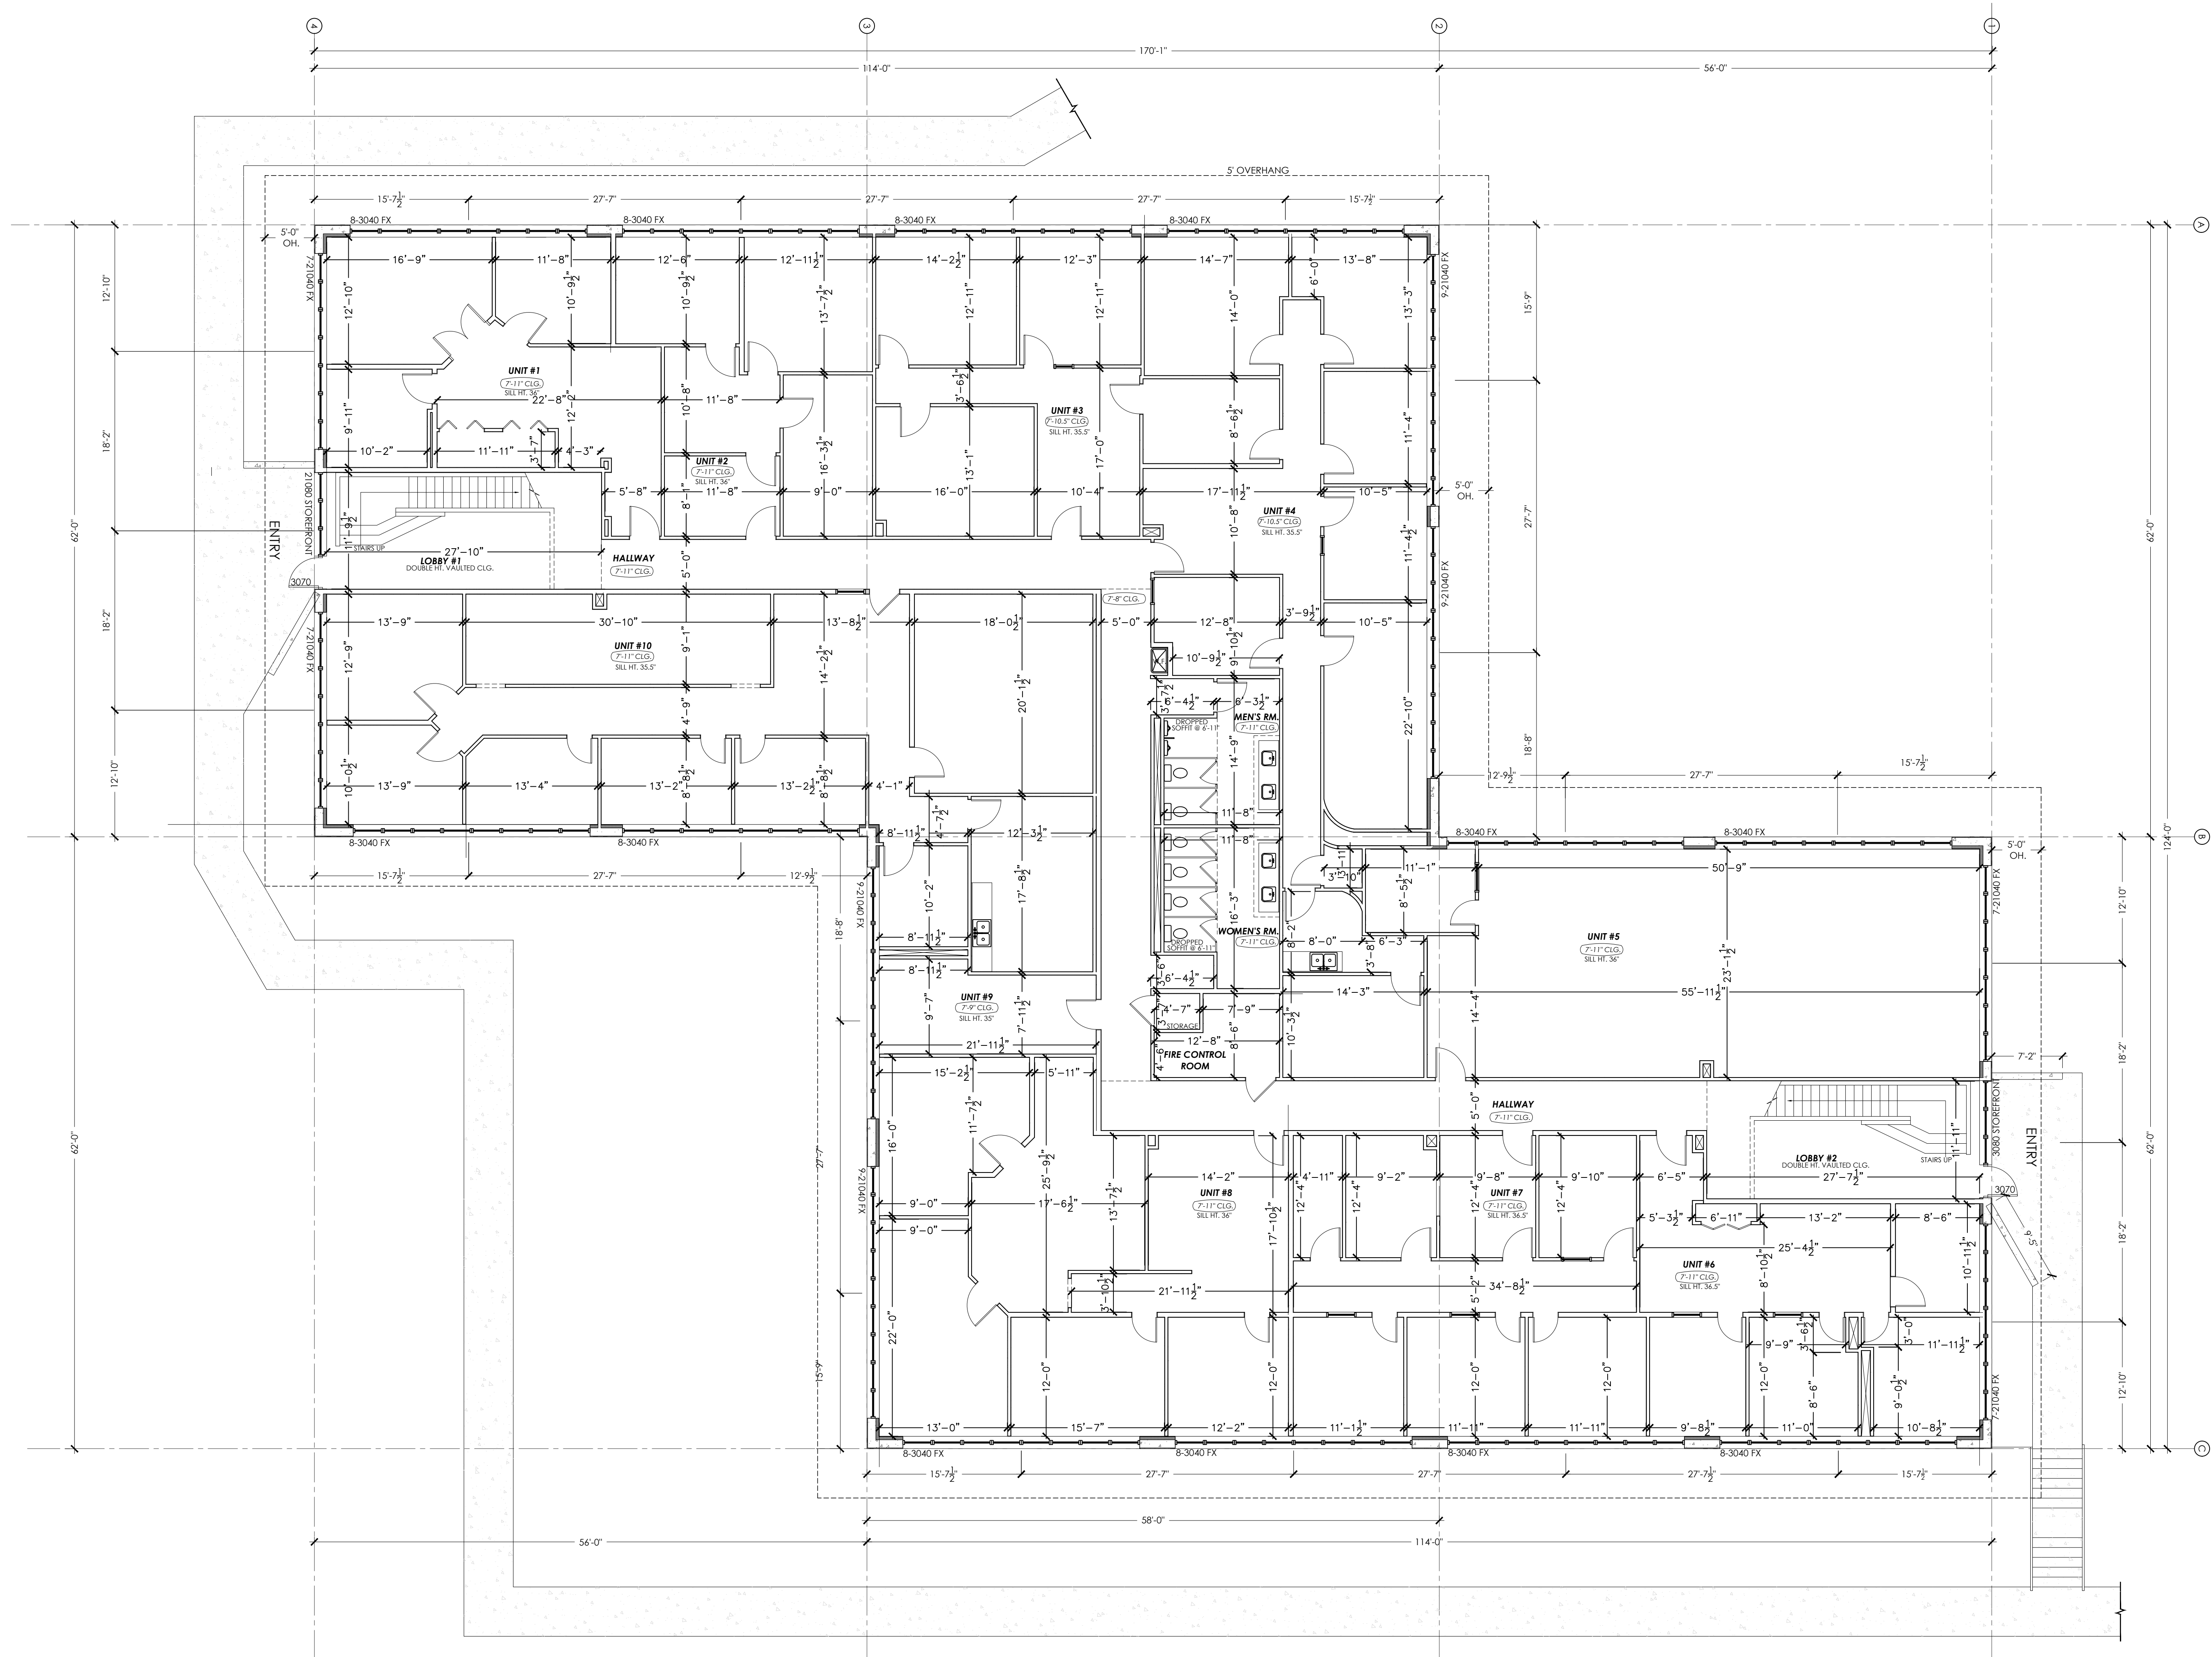

1 EXISTING FIRST LEVEL PLAN
1/8"=1'-0"

REV.	DATE	ISSUE	BY
	03.10.22	SCHEMATIC DESIGN	JW